


PERMANENT LINK TEST CONFIGURATION

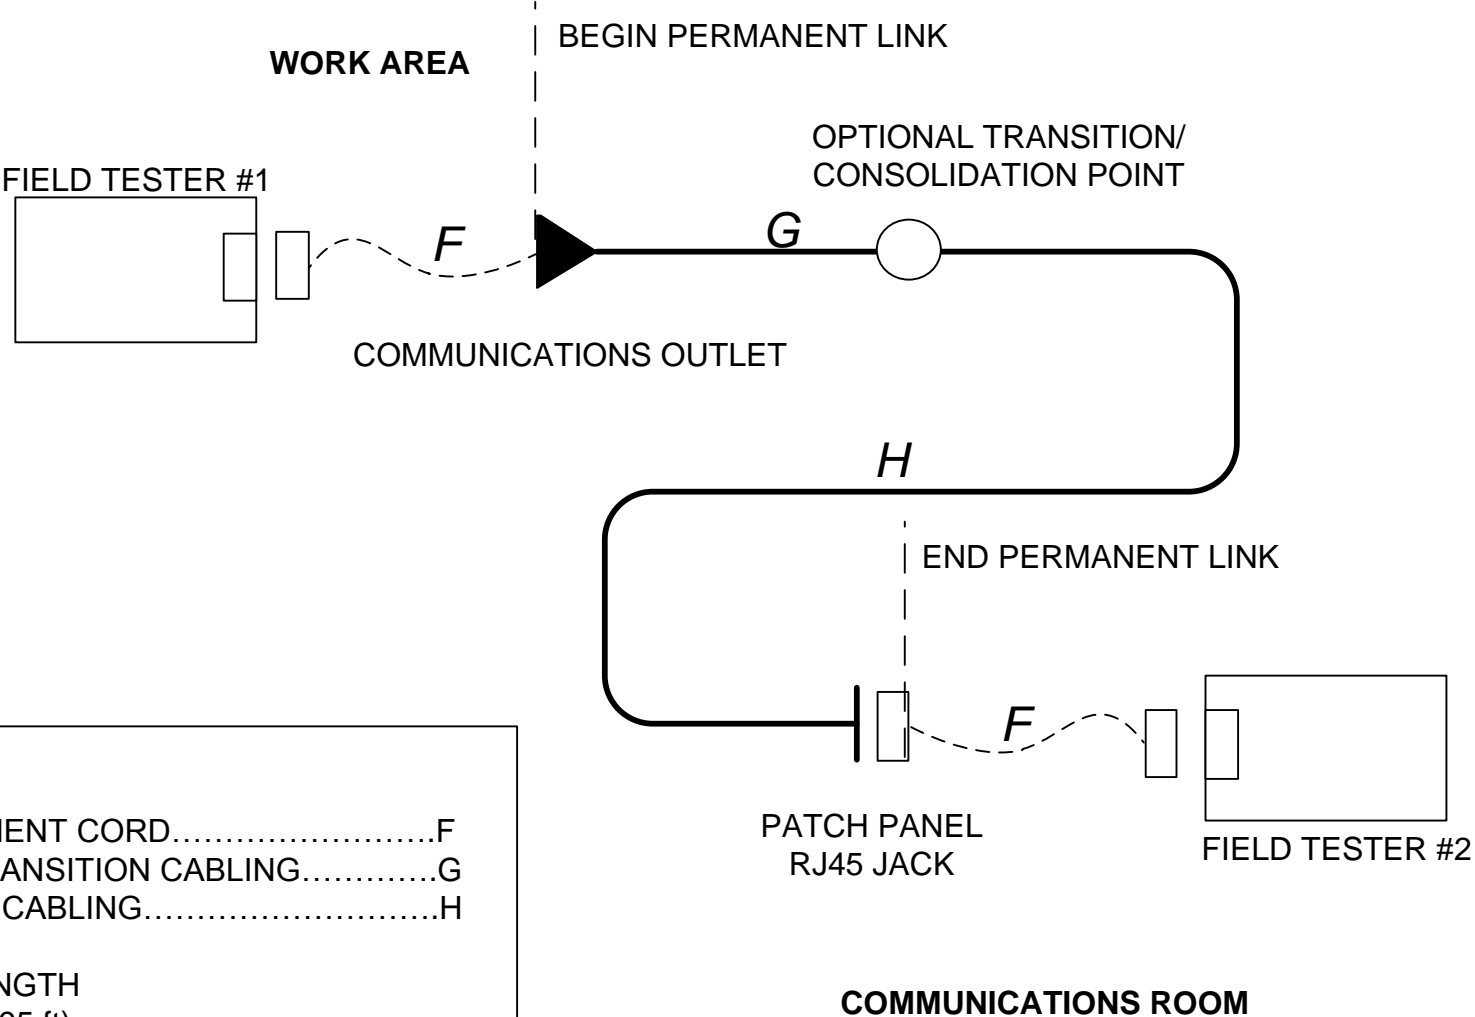

LEGEND	
TEST EQUIPMENT CORD.....	F
OPTIONAL TRANSITION CABLING.....	G
HORIZONTAL CABLING.....	H
MAXIMUM LENGTH	
G+H = 90 m (295 ft)	

	REVISION:			
	1			
	2			
	3			
	4			
	5			

PROJECT NAME:
UIT – Infrastructure Planning Standards
DRAWING NAME:
Permanent Link Test

DRAWN BY:	TW
APPROVED BY:	MD
DATE:	July 26, 2018
SCALE:	NTS

PROJECT #:
ISSUE #: 1
DRAWING #:
UIT-ICT-10