



**NEW BUILDING
FACEPLATE:**

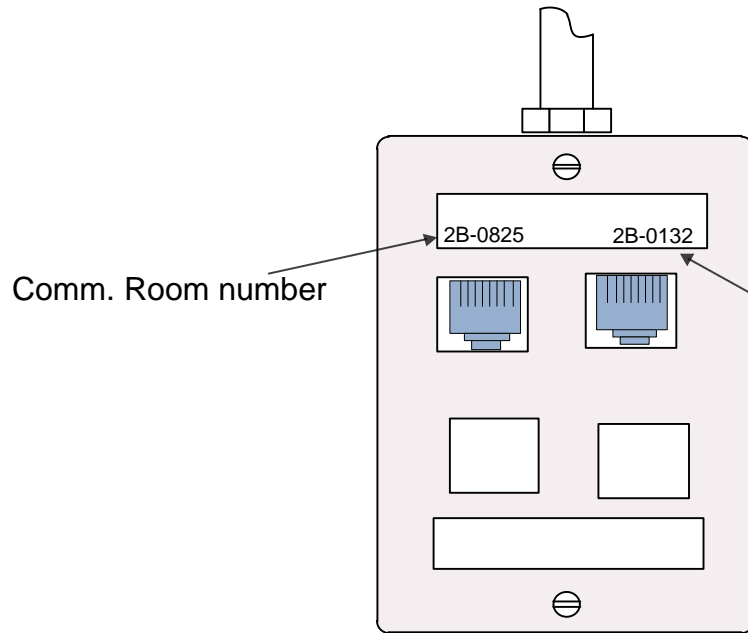

 Horizontal Cable Service

Horizontal Cable number – PPCC
Where:

PP is the patch panel number in room (start at 01)
CC is the cable number (01 to 48)

Jacks can be placed anywhere on the faceplate as long as the corresponding colour matches the type of service it is representing

REVISION:		
1	Jul 19, 2018	MD
2		
3		
4		
5		

PROJECT NAME: UIT – Infrastructure Planning Standards
DRAWING NAME: Faceplates

DRAWN BY: TW
APPROVED BY: MD
DATE: July 26, 2018
SCALE: NTS

PROJECT #:
ISSUE #: 1
DRAWING #: UIT-ICT-11